



RESIDENTIAL METER SET

REQUIRED MEASUREMENTS

Call your YCNGA Contact
for questions regarding pipe location

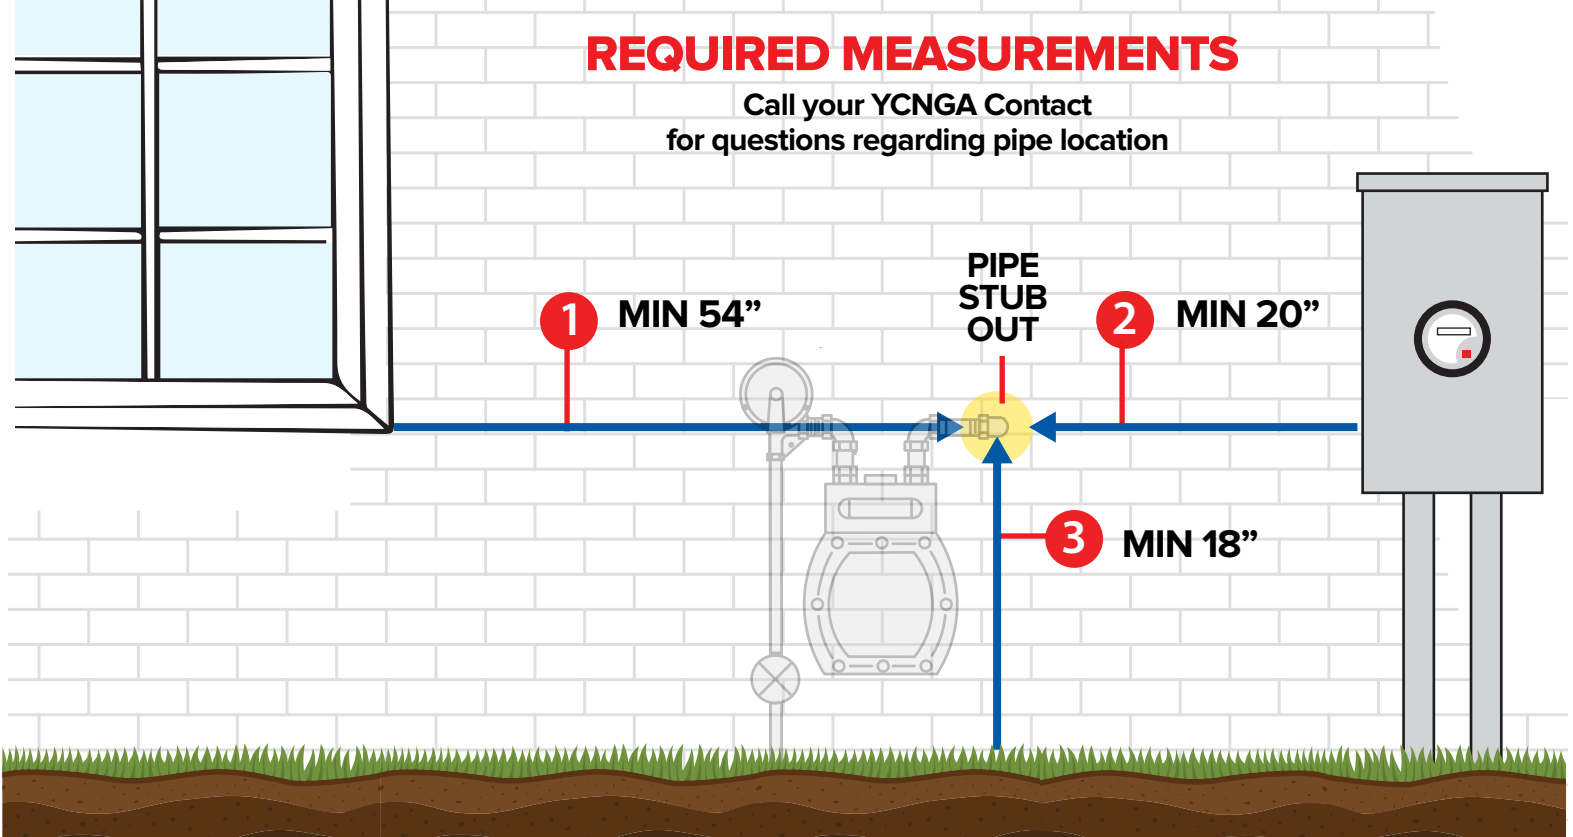

- 1 Stub out must be minimum **54"** to the **RIGHT** of openings or ignition sources
- 2 Stub out must be minimum **20"** to the **LEFT** of openings or ignition sources
- 3 Stub out must be minimum **18"** above **FINISHED GRADE**
- 4 Stub out must extend **through wall minimum 6"**, consist of rigid pipe and be securely fastened

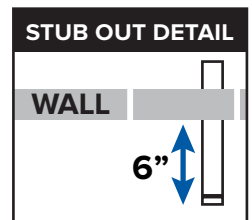

OPENINGS & IGNITION SOURCES



WINDOW/DOOR
OPENING



FOUNDATION VENT



TELEPHONE/
CABLE TV WIRING



DRYER VENT



POWER METER



ELECTRICAL OUTLET



DISCONNECT
FOR HVAC



EXTERNAL TANKLESS
WATER HEATER



CONTACTS

Fort Mill & Tega Cay:	(803) 417-7393
Rock Hill & York:	(803) 242-6370
Clover & Lake Wylie:	(803) 417-0591
Business Development:	(803) 323-5377
Construction:	(803) 323-5321

EMERGENCY: 1-866-201-1001